


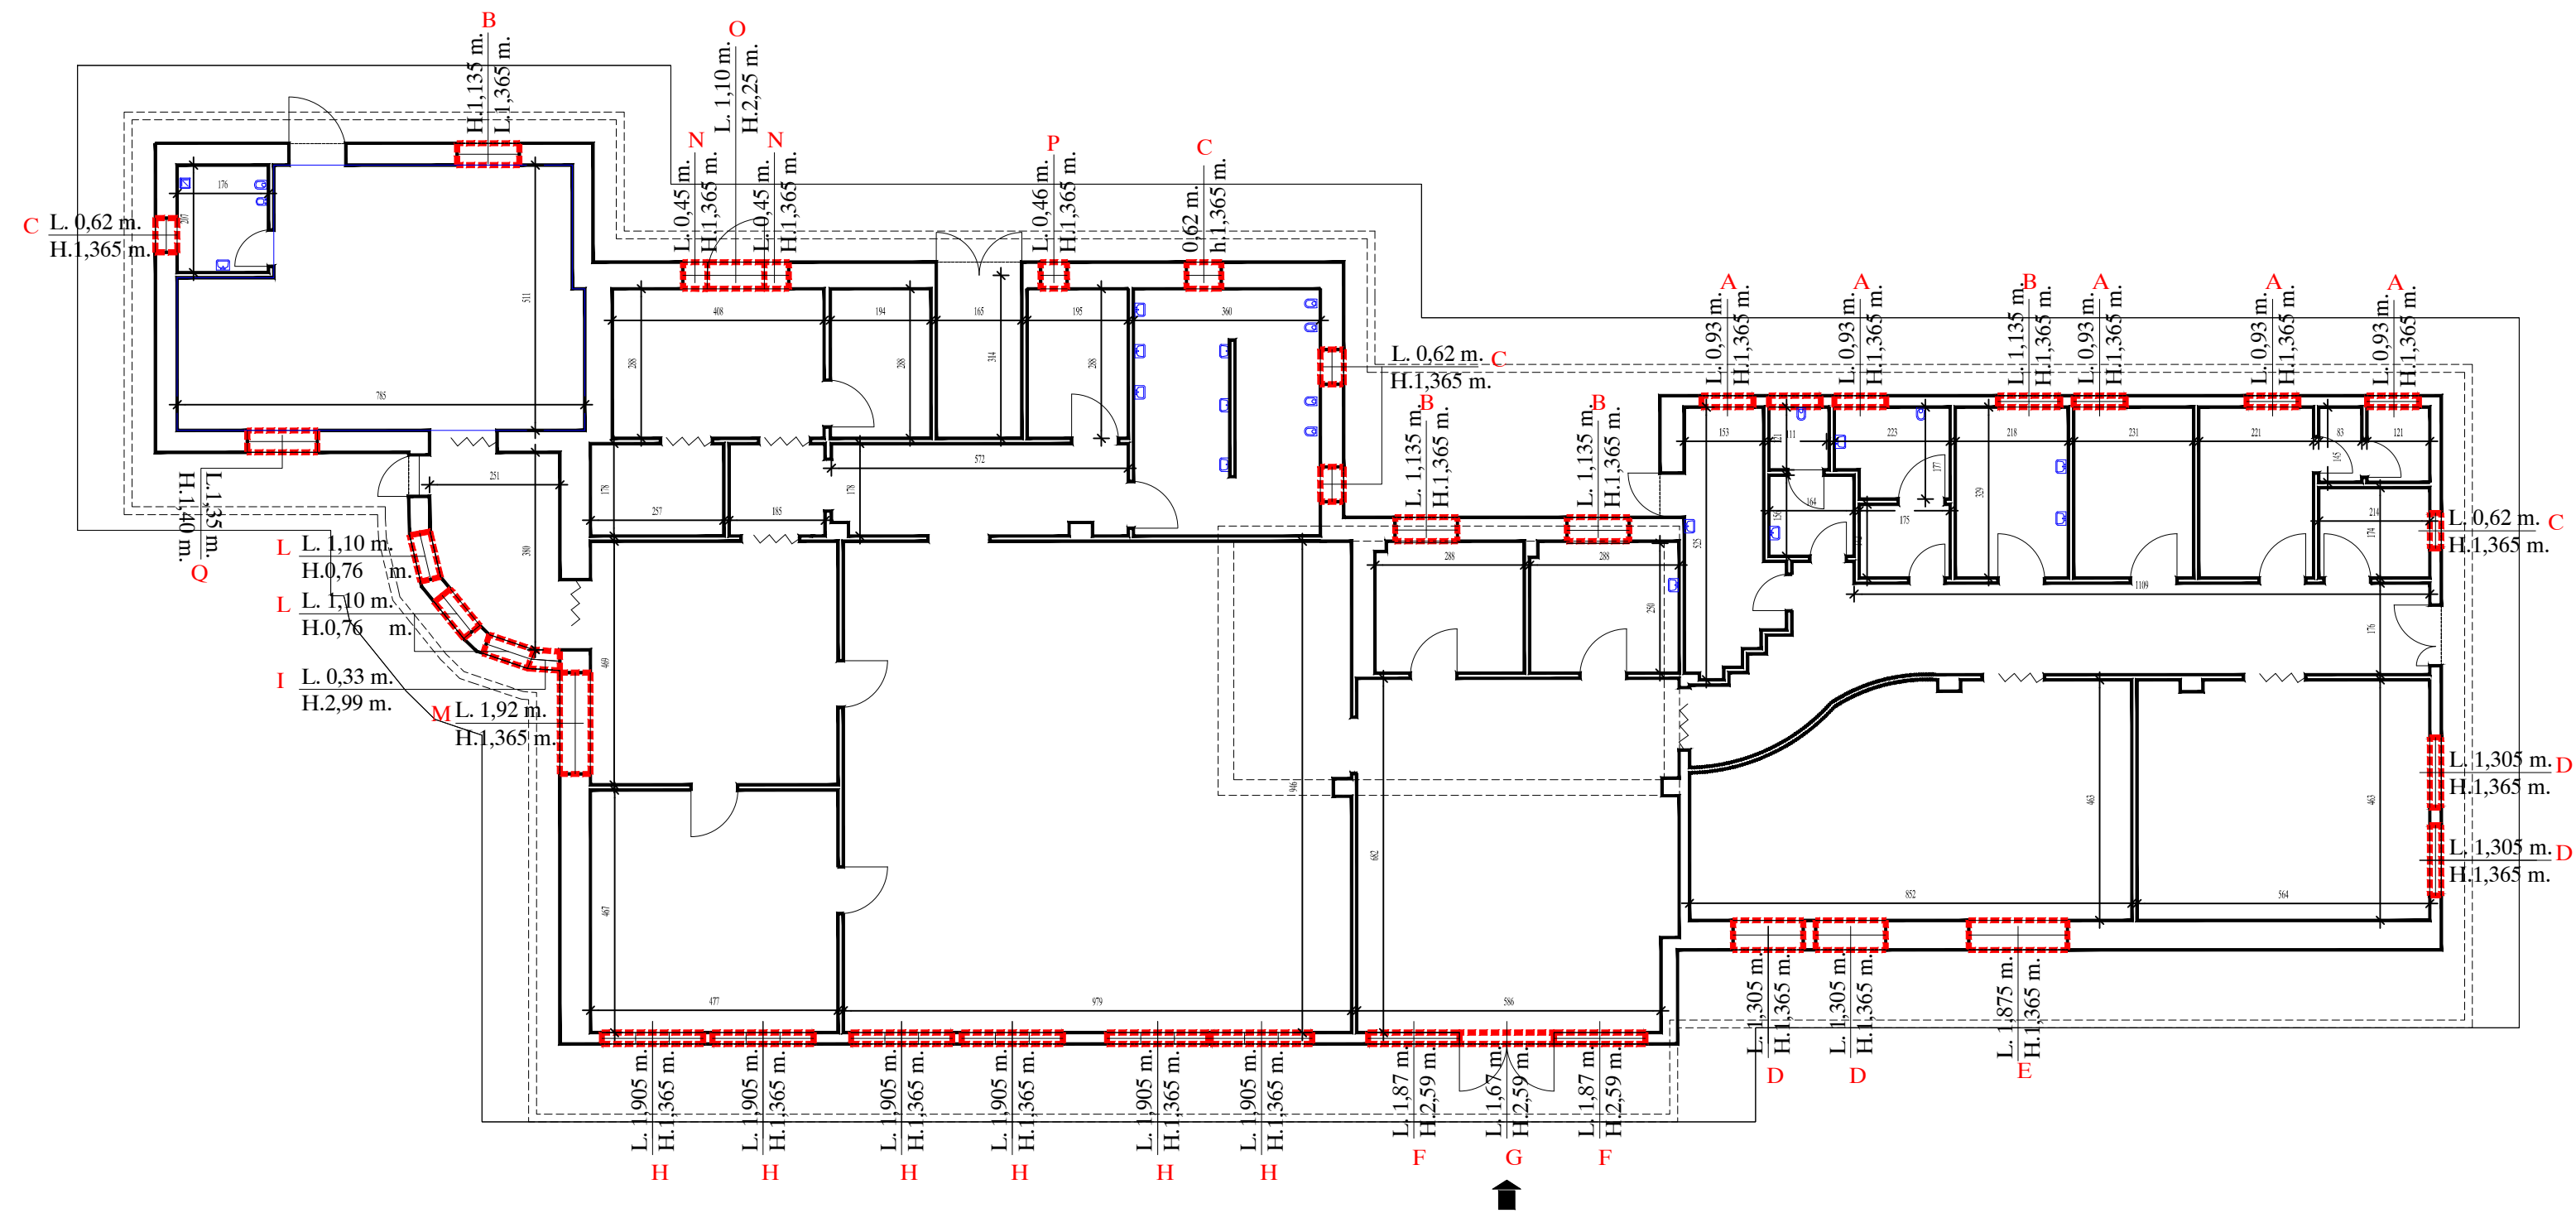

PIANTA PIANO TERRA ASILO NIDO PETER PAN